




Golden Orb
The Granary, Western Court
Blithips Sutton
Aylesford
Hampshire
SO24 0AA
www.goldenorb.com

- Notes:
1. All signs and cones to be in accordance with Chapter 8-2009, the TSRGD and current IAN's.
 2. Works access and egress are indicative, exact locations to be agreed on site.
 3. Safety zones are to be installed as required.


Chapter 8 Details

DETAIL A ①

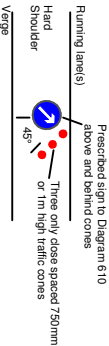


- Notes:
- 1) During darkness, a single warning light to BS EN 12352:2006 should be provided.
 - 2) Traffic cones should conform to diagram 7101.1 and to BS EN 13422.

DETAIL B ②

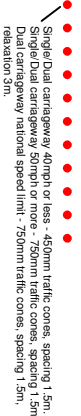

- Notes:
- 1) During darkness, warning lights to BS EN 12352:2006 should be provided in accordance with Table A1.3 (Appendix 1).
 - 2) 45° radars have 1.5m spacing, no relaxations.
 - 3) On motorways and TSSLP duals with hard shoulders, 1m spacing may be used for the first 100m of the roadworks for lead tapers and the facing wall of lane changes.

DETAIL C1 ③

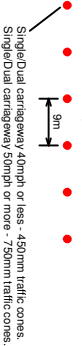


- Notes:
- 1) During darkness, warning lights to BS EN 12352:2006 should be provided in accordance with Table A1.3 (Appendix 1).
 - 2) For relaxation to Detail C1 see Table A1.3 (Appendix 1).

DETAIL C2 ④



- Notes:
- 1) During darkness, warning lights to BS EN 12352:2006 should be provided in accordance with Table A1.3.

DETAIL D ⑤

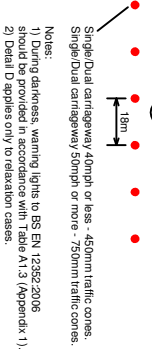

Drawn by:	L.Johnson
Checked by:	C.McKeen
Reviewed by:	
Date:	11.01.2018
Scale:	Not to Scale
Job No.:	
Client:	

CHEVRON

Drawing No:
560371-CTM-OLDSTRATFORDROUN
DABOUT-SCENARIO-B-REVA-DIV3

Road


Old Stratford Roundabout

Carriageway

Roundabout

Description of Works:

Traffic Management
Outer Ring Management
Full Closure of A422 and Towester Road

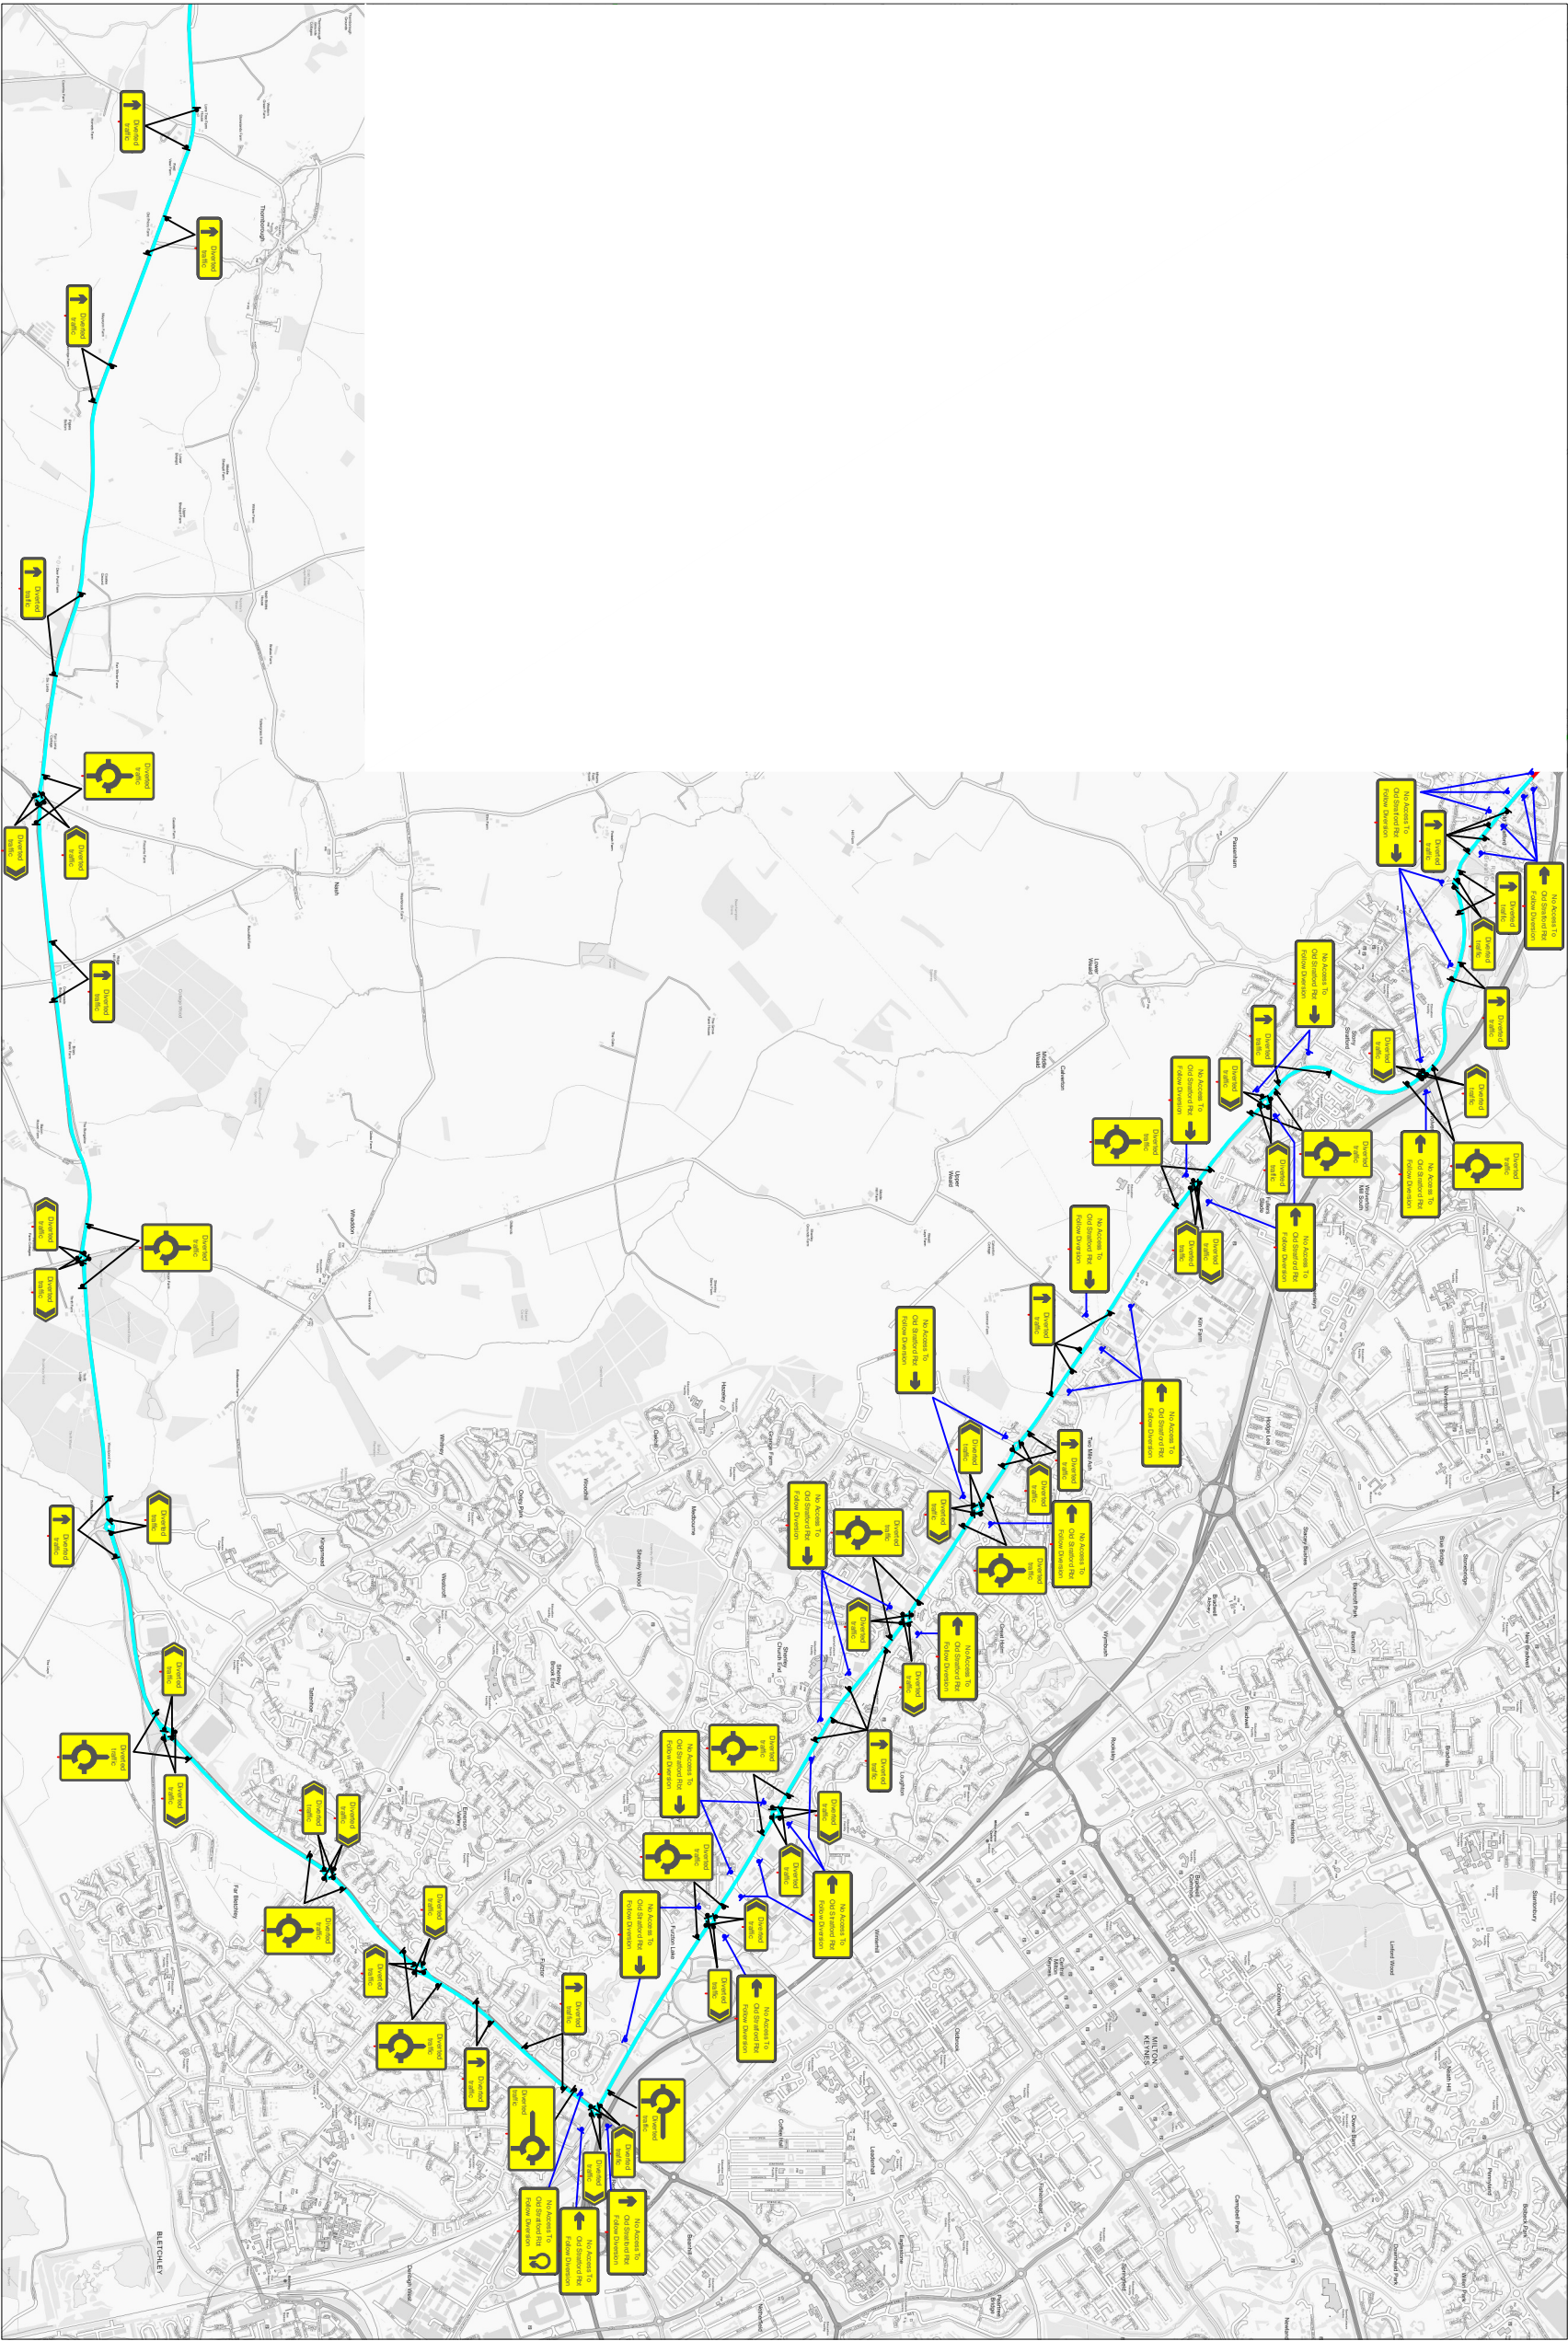

Note:

Sign with cone and flashing light to be placed in advance of first warning sign in a suitable location




Note:

LTMO/Foreman to risk assess if sign is required on exit slips and suitability of location




Note:

Hatched Area
represents works area

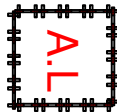

Note:

Airlock System to be installed after initial contractor deployment

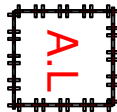

Site Specific Notes:

Drawing to be used with:
560371-CTM-OLDSTRATFORDROUNDABOUT-SCENARIO-B-REVA
560371-CTM-OLDSTRATFORDROUNDABOUT-SCENARIO-B-REVA-DIV
560371-CTM-OLDSTRATFORDROUNDABOUT-SCENARIO-B-REVA-DIV2